


Typical Cross Section

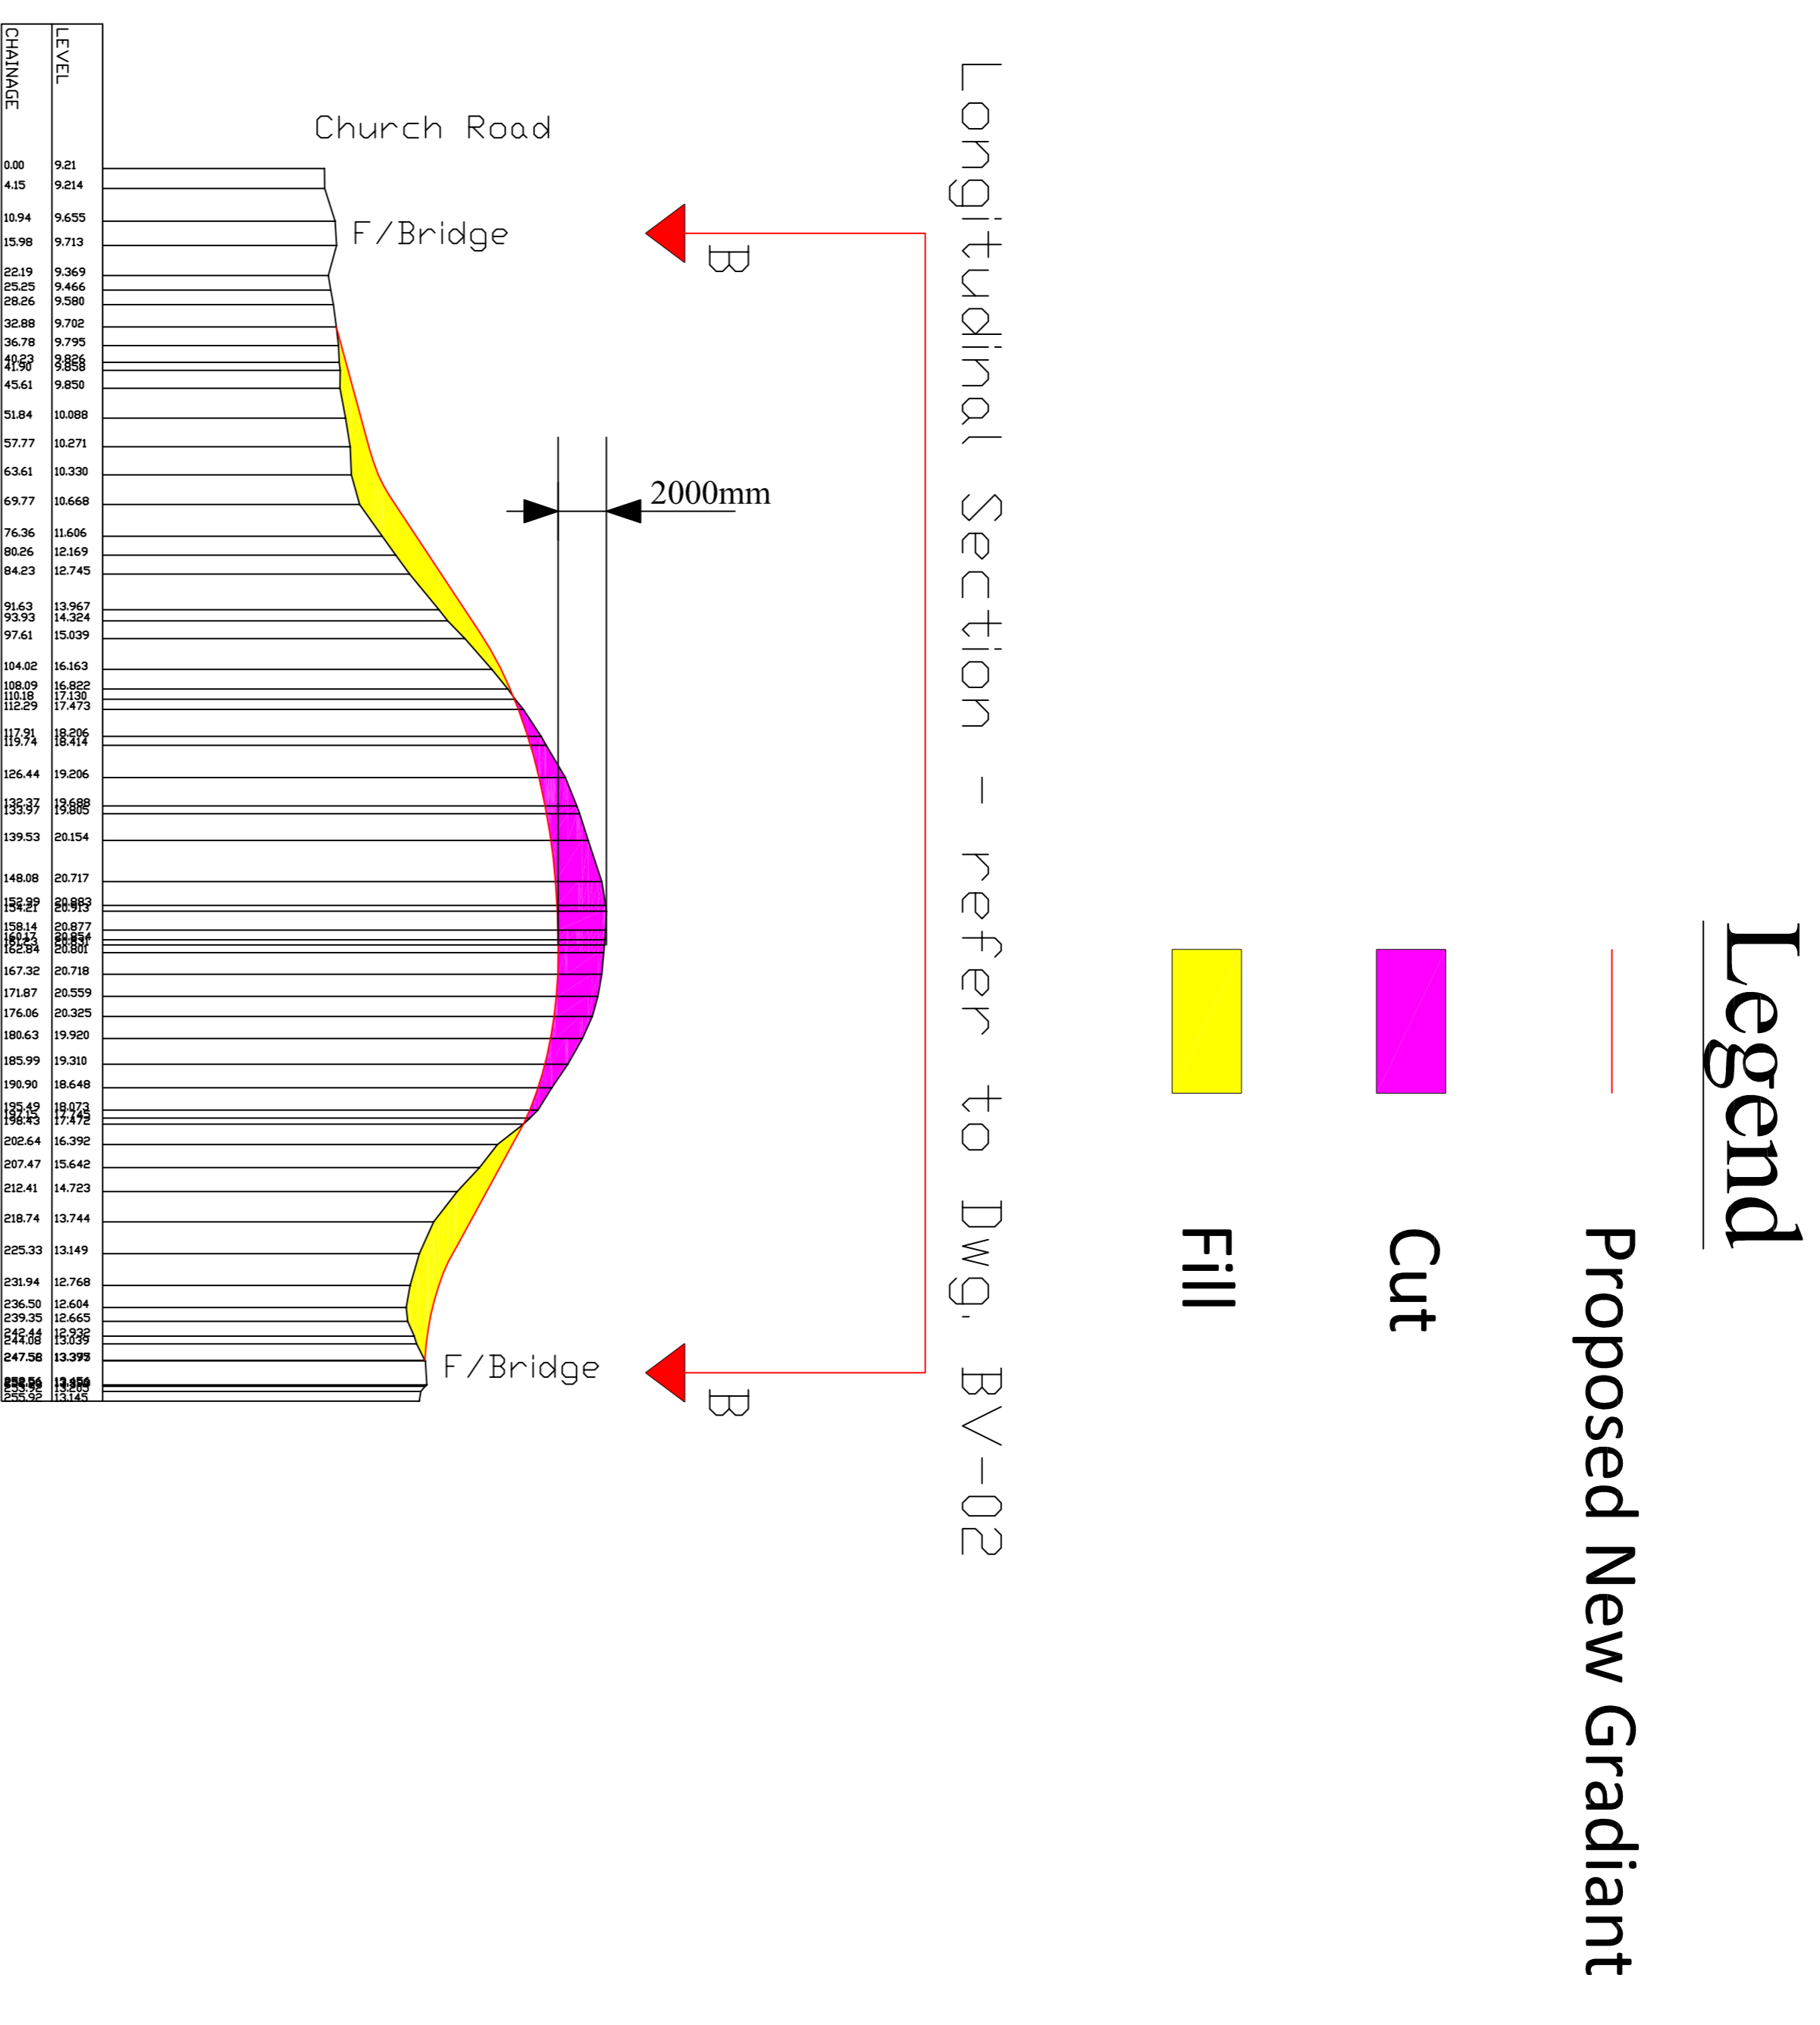

Notes:

- Dimensions not to be scaled from drawing. Any queries to be conveyed to the Traffic & Transportation Section, Floor 10, County Hall, Cork.
- All dimensions in millimeters unless otherwise stated.
- Copyright © Cork County Council 2013 - All rights Reserved. Includes Ordnance Survey Ireland data reproduced under OSI License number Cork County Council CCMA 2008/10. Unauthorized action infringes Ordnance Survey Ireland and Government of Ireland copyright © Ordnance Survey Ireland 2012.

Project: BALLYBRACK VALLEY CYCLE TRACK

Drawing Title: Longitudinal and Cross Sections

Drawn By: DW **Scale:** **Date:** May 2013 **Rev:** 01

Checked By: GOL **OSi sheet No:** 6428-02, 6428-03

Approved By: POD **OSi sheet No:** 6428-04, 6428-07
6428-08, 6428-09 **Drawing No:** BV-03